
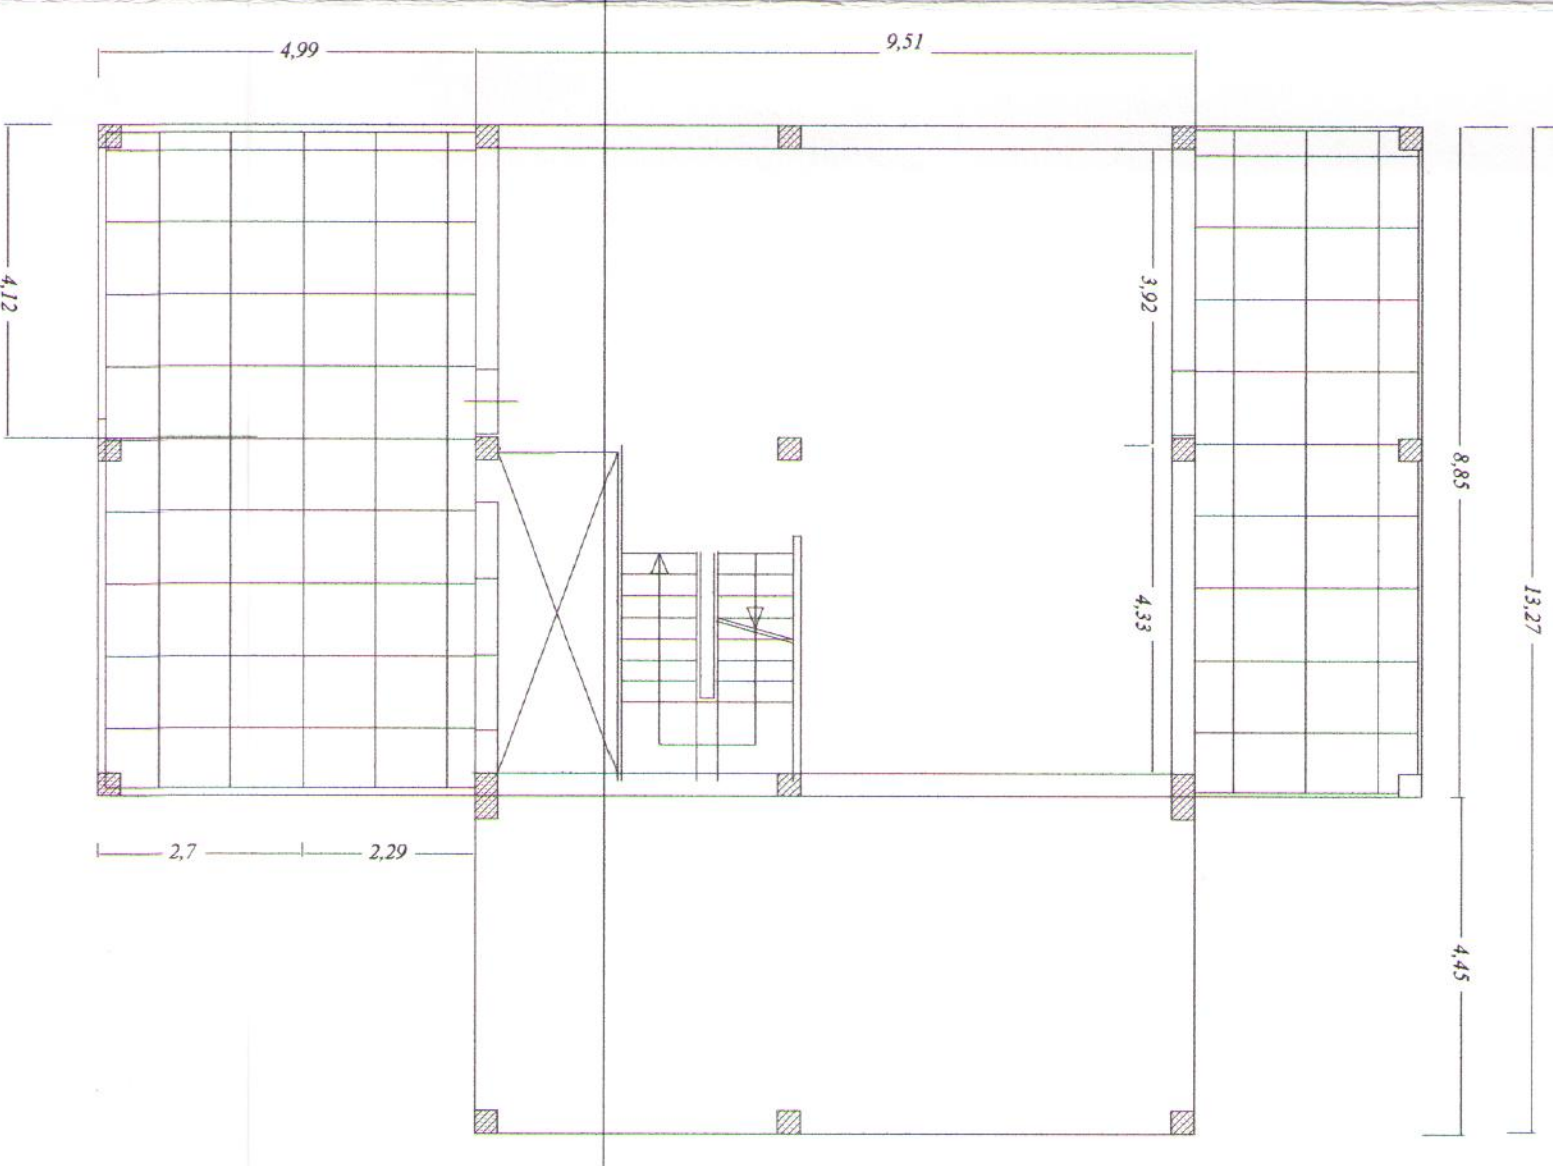
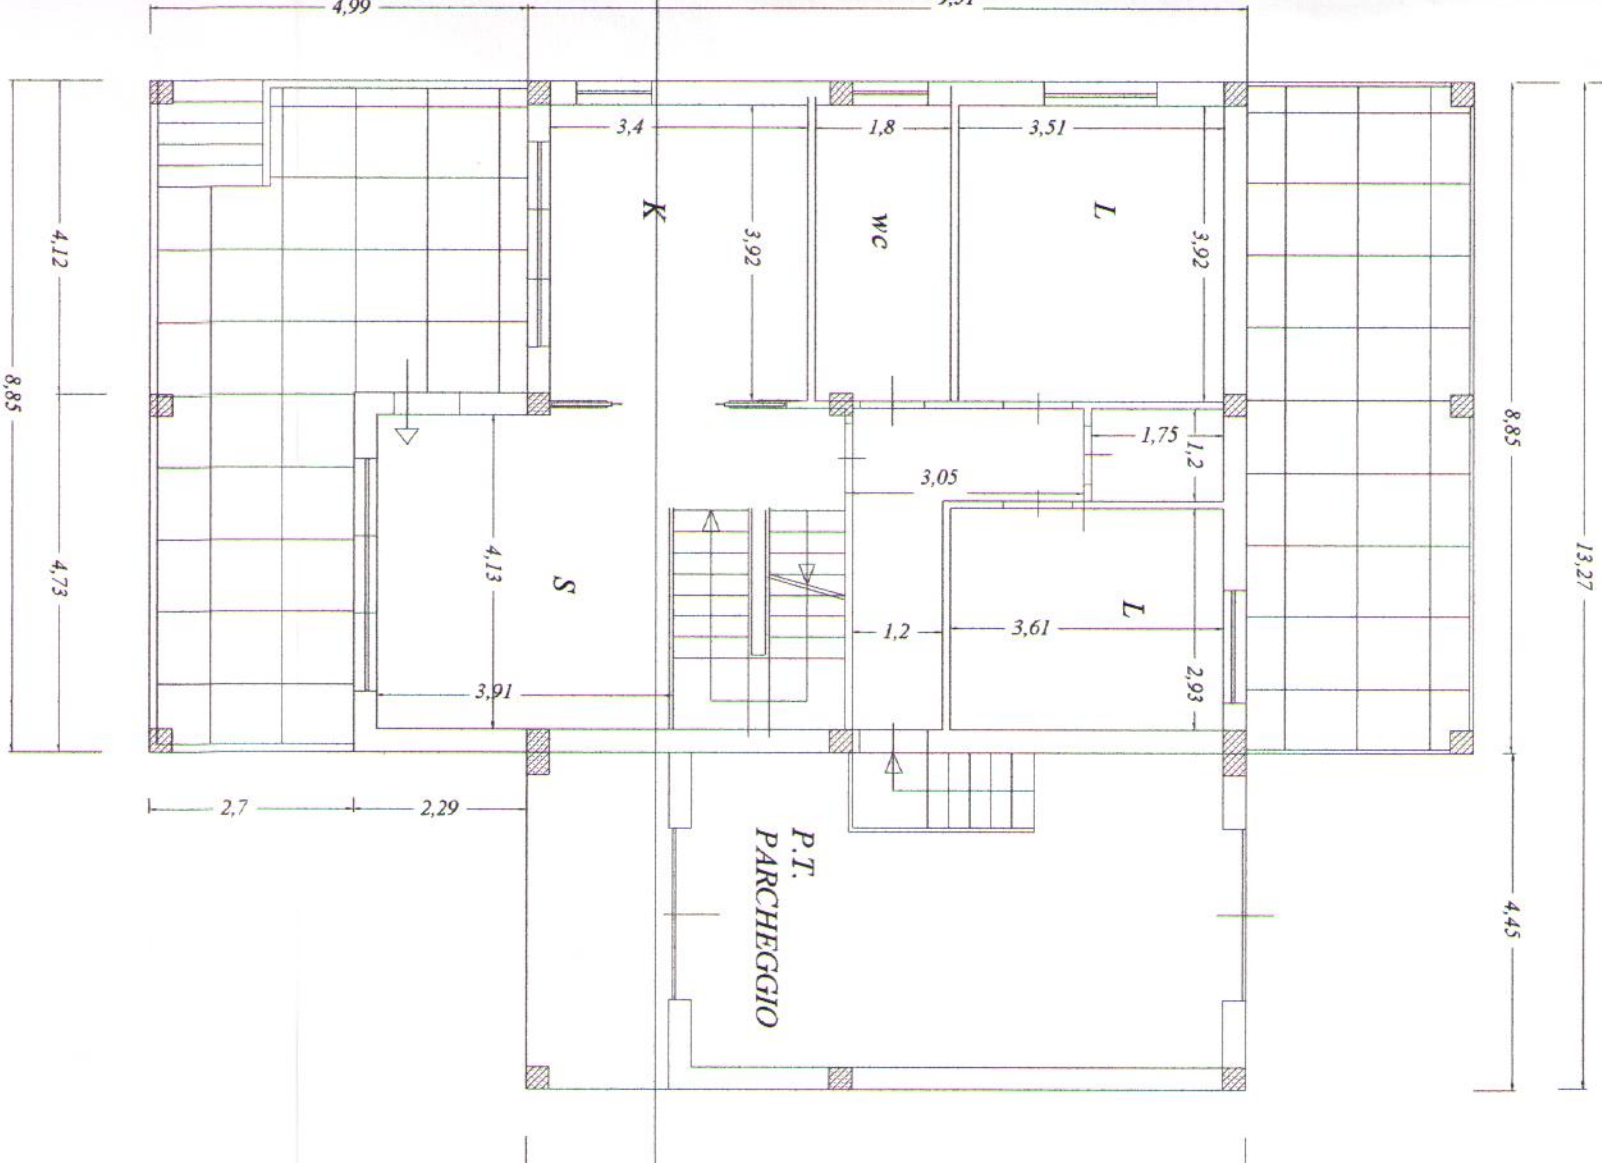


PIANTA PIANO SEMINTERRATO

PIANTA PIANO RIALZATO

PIANTA PIANO COPERTURA

SEZIONE A-A

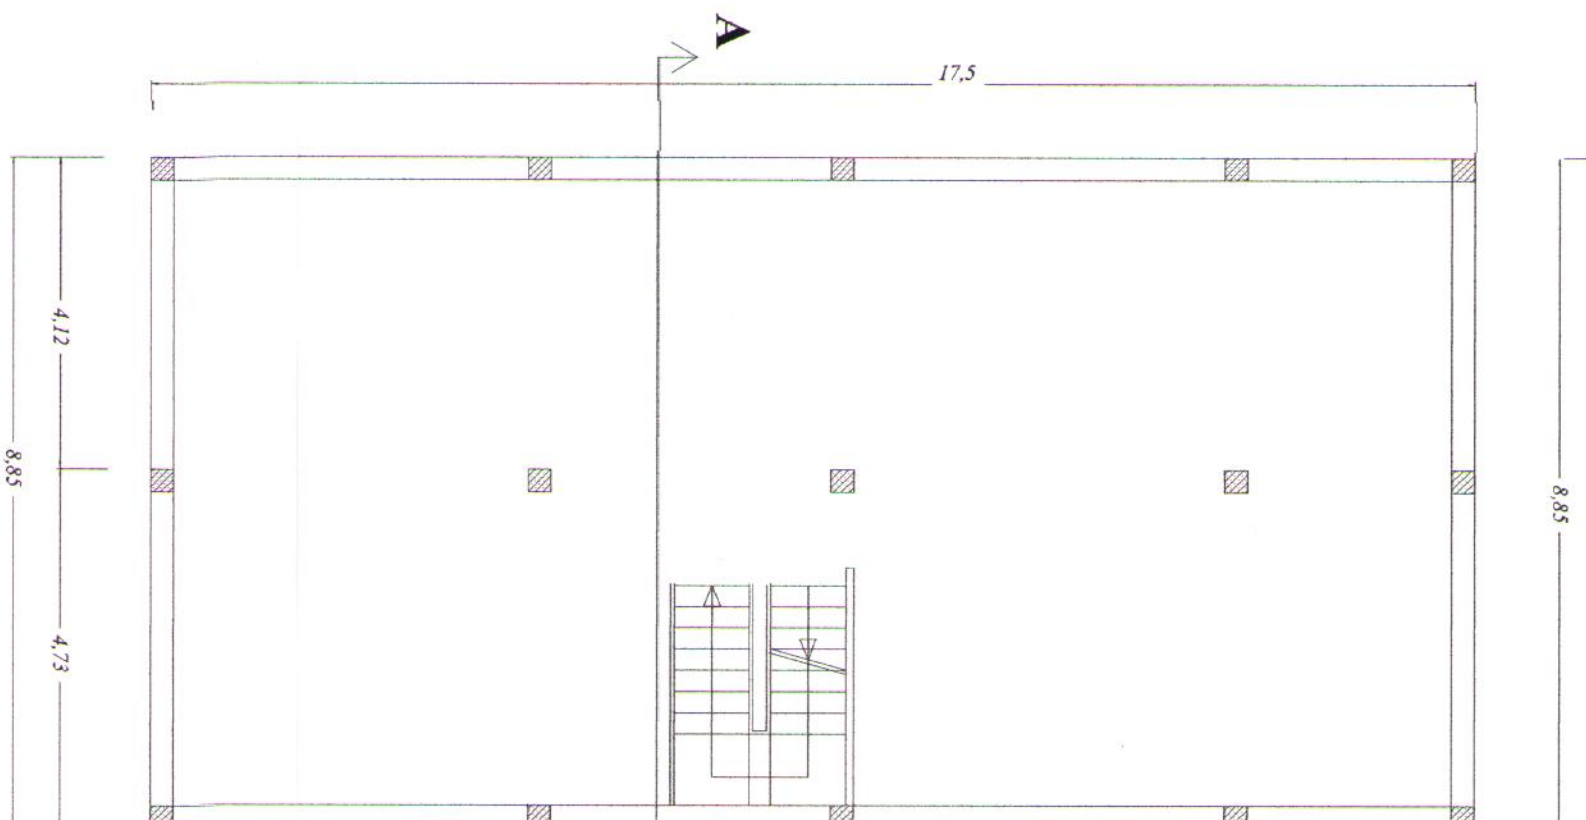

Architectural floor plan of a building with a sloped roof. The plan shows a central staircase area with three levels: +1.00, +4.20, and -1.70. Dimensions include 4.20, 2.40, 3.20, 2.70, 2.90, 1.00, 1.70, 3.75, and 6.90. A hatched rectangular area is located at the bottom center.

**PROSPETTO
FRONTALE**

**PROSPETTO
POSTERIORE**

**PROSPETTO
OVEST**

PROSPETTO EST

[illegible]